




E1

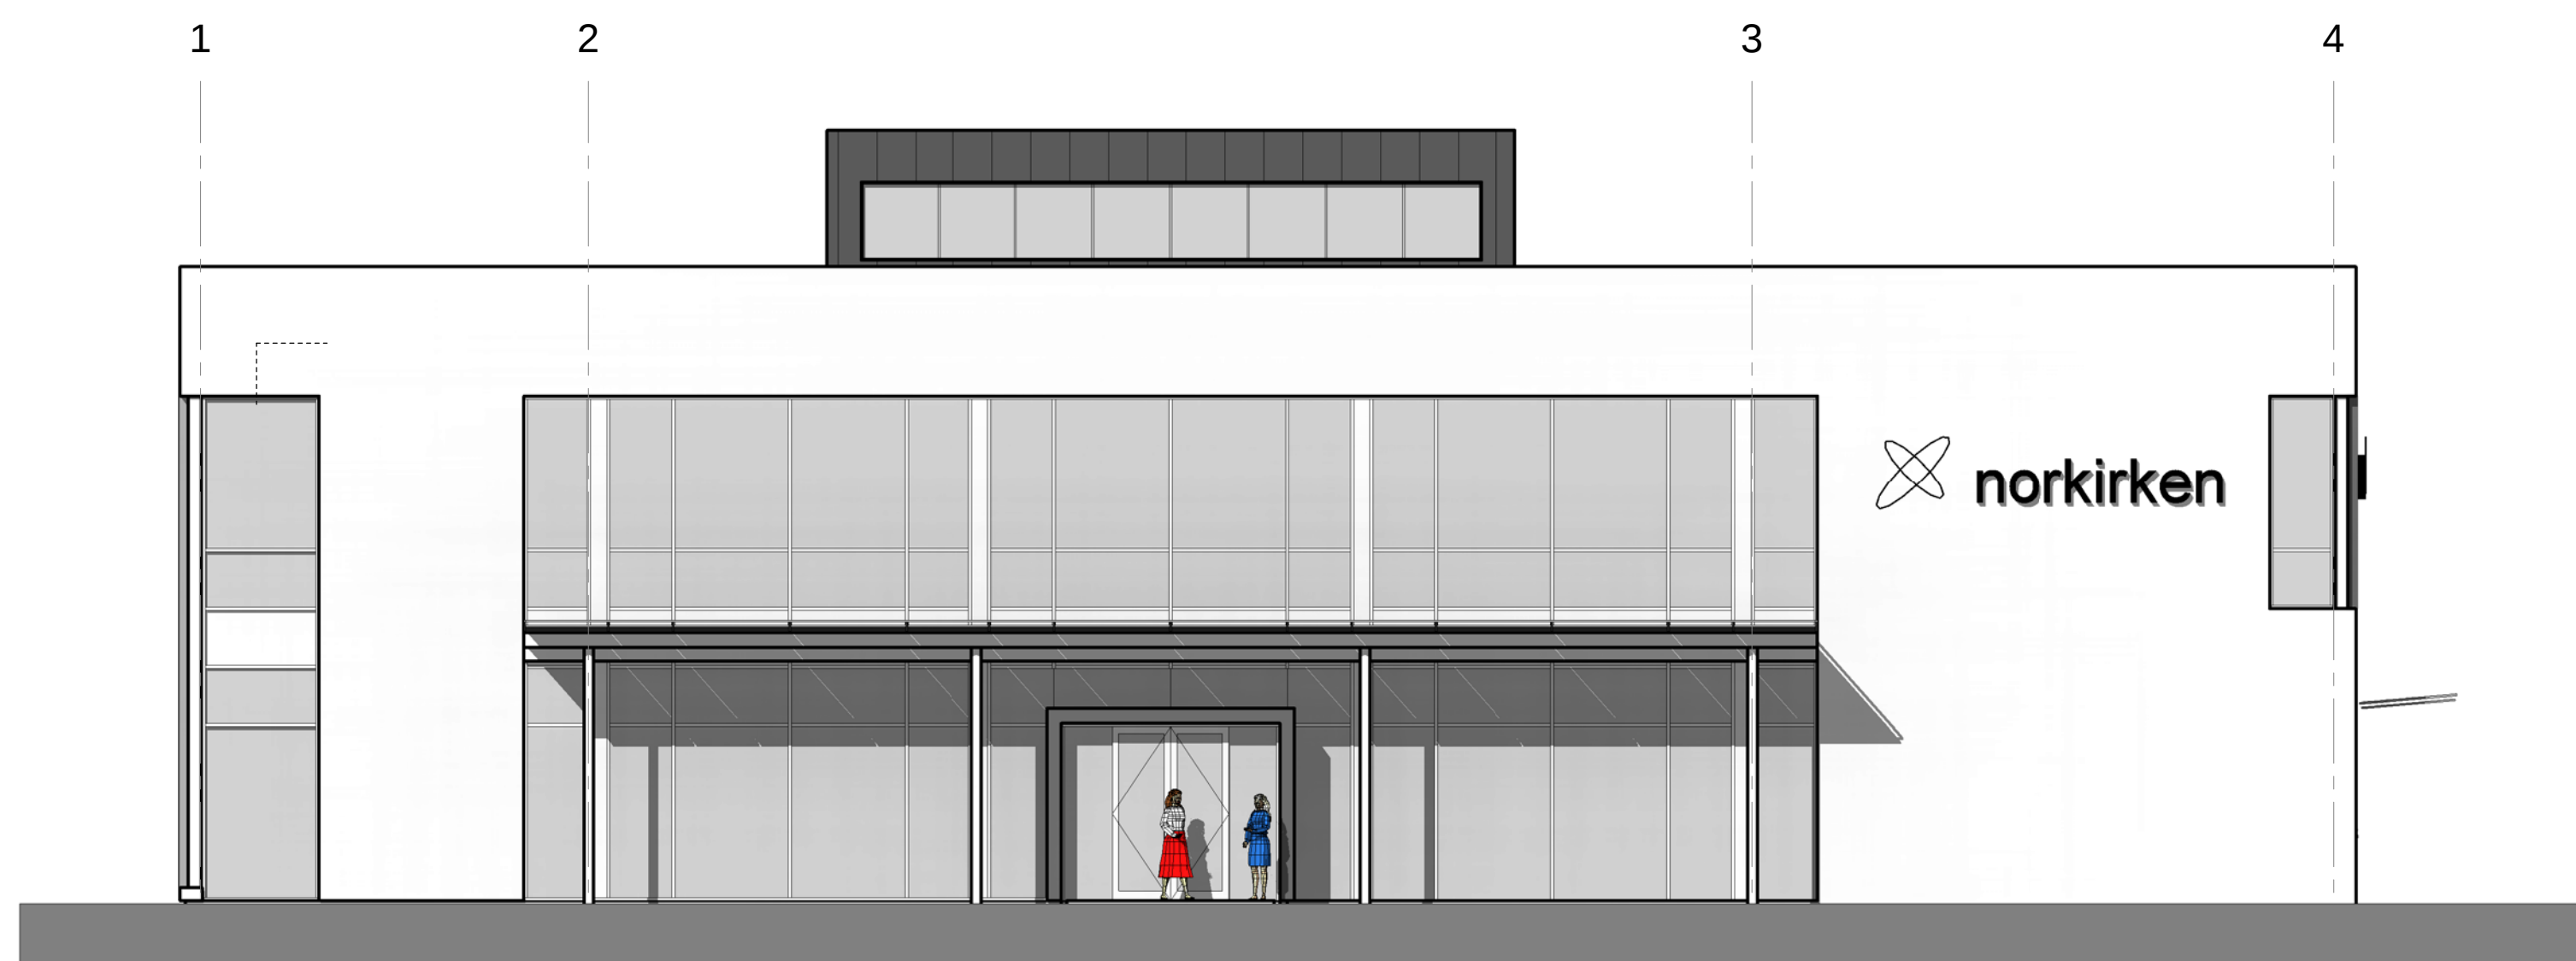


Sør
1 : 100

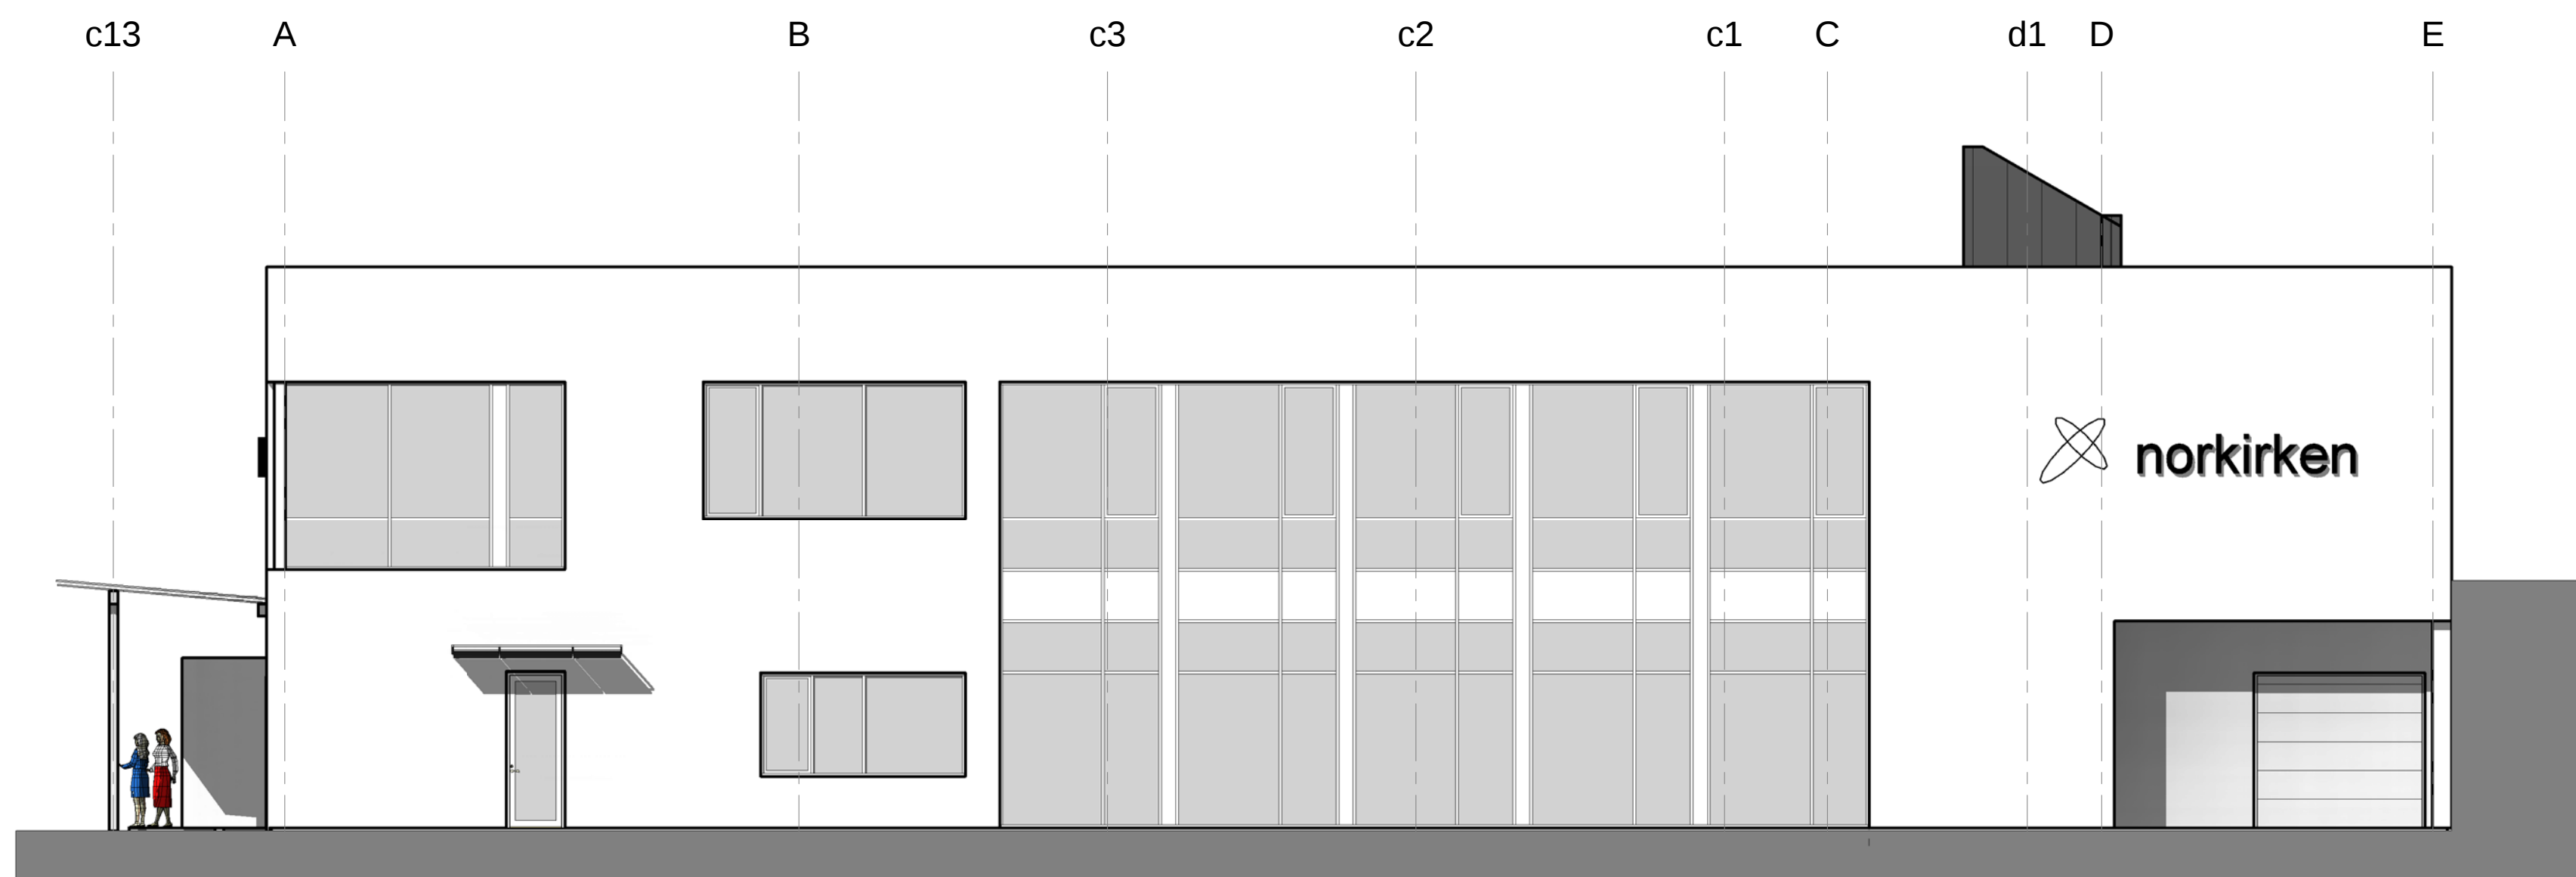

Øst
1 : 100

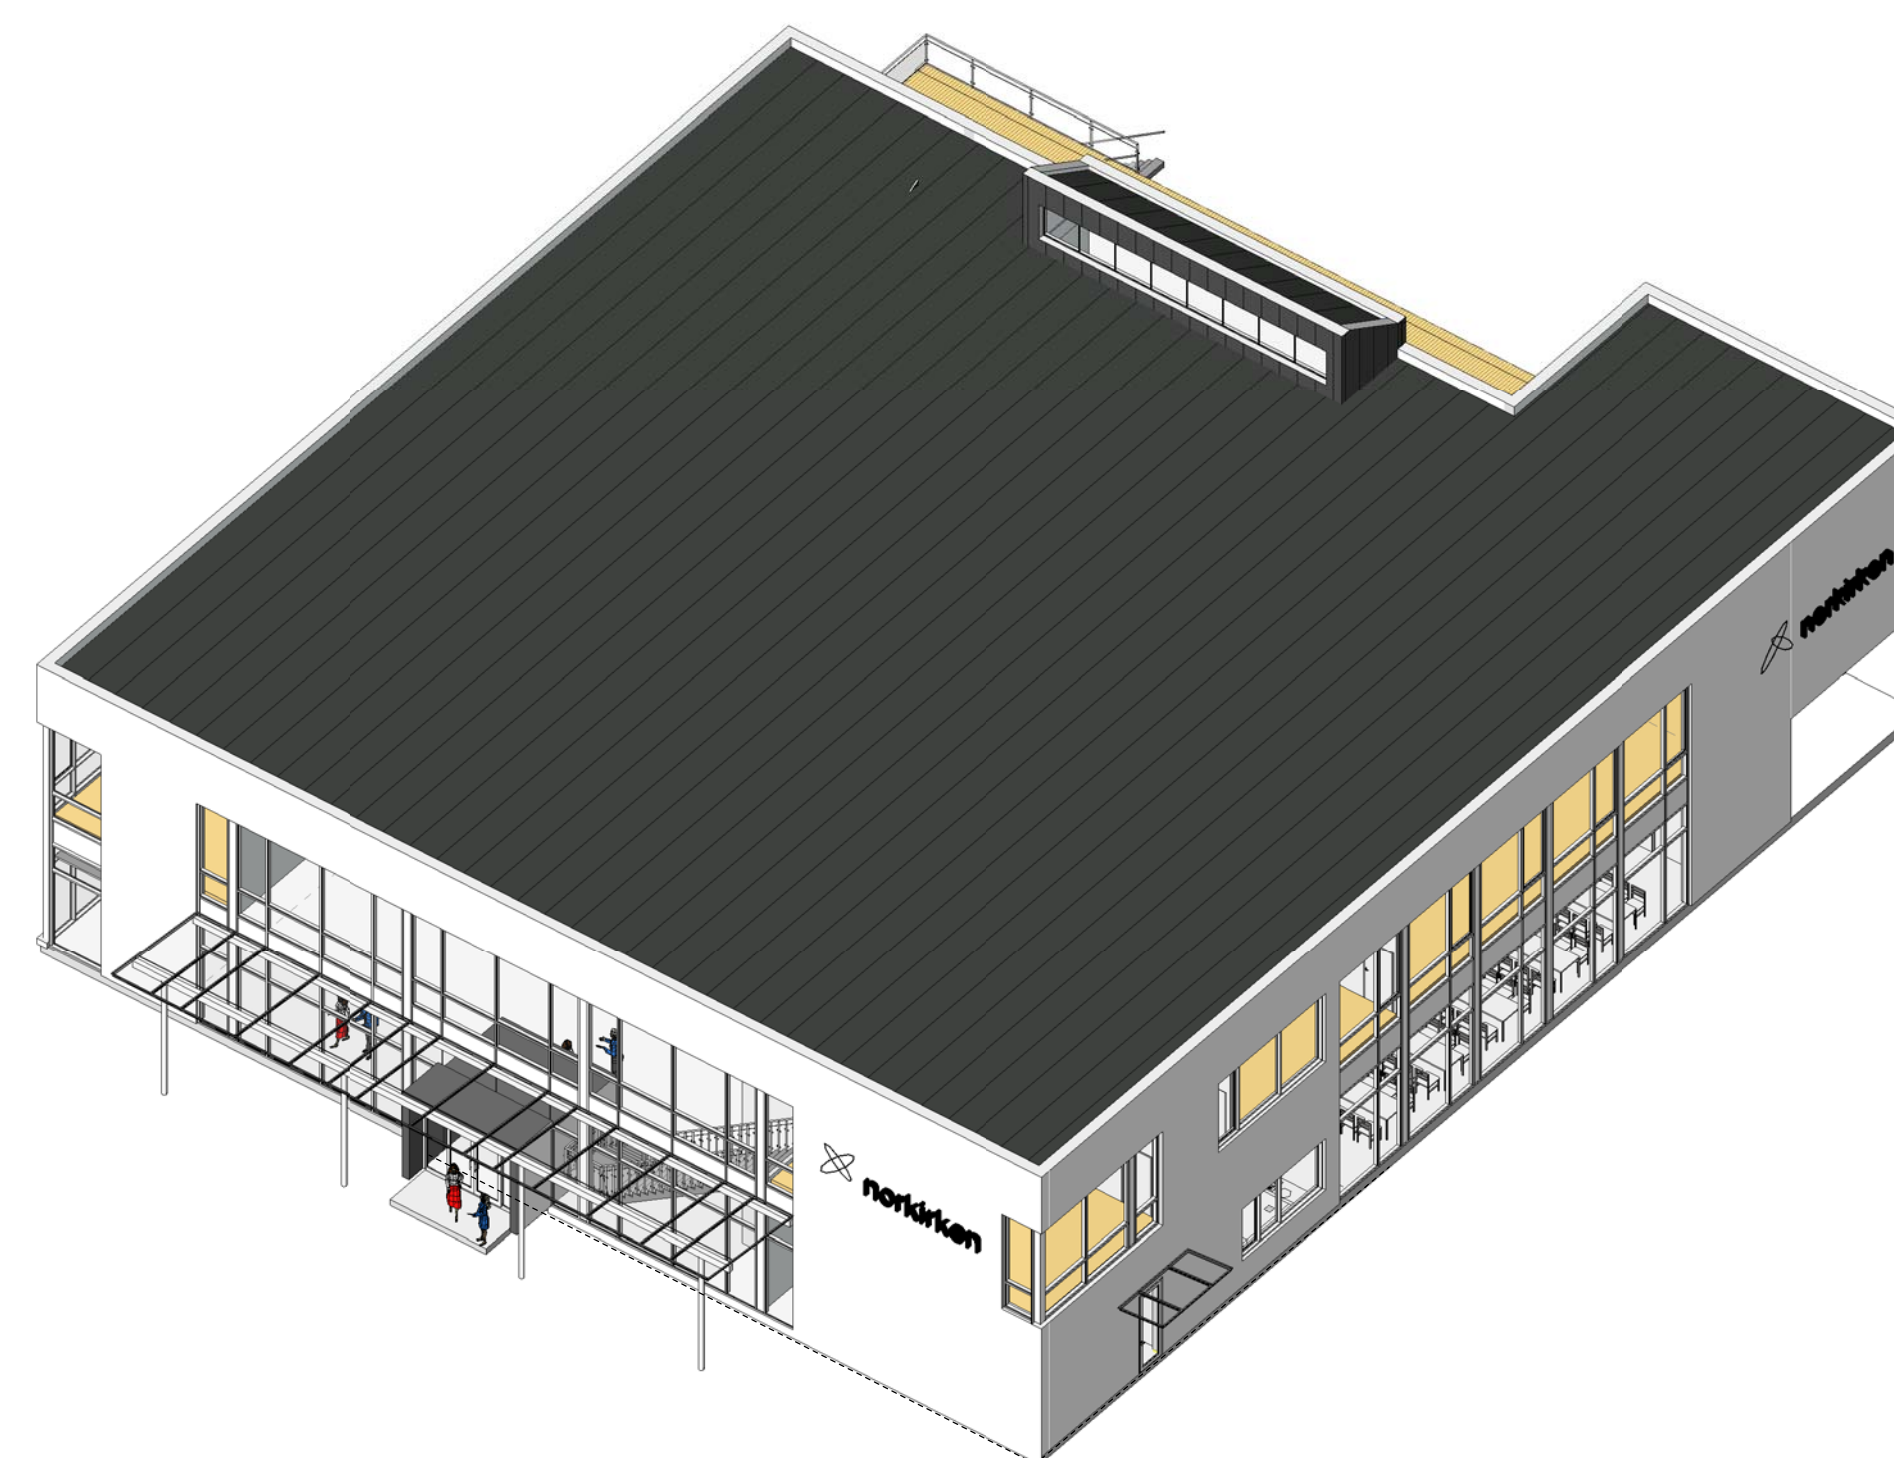

Aksonometri takplan 1

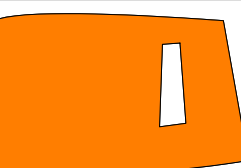MERKADER:	TEGNFORKLARINGER:	LOKALISERINGSGRAN:	 Kristiansen & Selmer-Olsen Sivilarkitekter MNAL HØVEDKONTOR: Strandgaten 32, 4400 Fiskebyrd TEL: 38227600, E-post: fiskebyrd@kso.no Avt. EGGERØND: Elvegaten 2, 4575 Eggerød TEL: 51 49 20 11, E-post: eggerod@kso.no Avt. LYNGDAL: Lyngra Høneingstap, PB 151, 4576 Lyngdal TEL: 38 20 49 85, E-post: lyngdal@kso.no	BYGGHERRETAKSNAVER Norkirken, Grimstad PROSJEKT: Nytt kirkebygg - parallellloppdrag TEGNINGSTITTEL Fasader mot sør og øst TEGNING NR: 2694- 13 REV: MÅLSTOKK 1 : 100 A1 (A3 1:200) PAGE: Søknadstegning KONTR. DATO / SIGN UTARB: TIVISN DATO: 26.05.17
-----------	-------------------	--------------------	---	--